


\\s1313\shared\blm\DWG\180-3-39-1.dwg, philips-addition, 1:10/2019 12:23:59 AM, CADPC1, 13

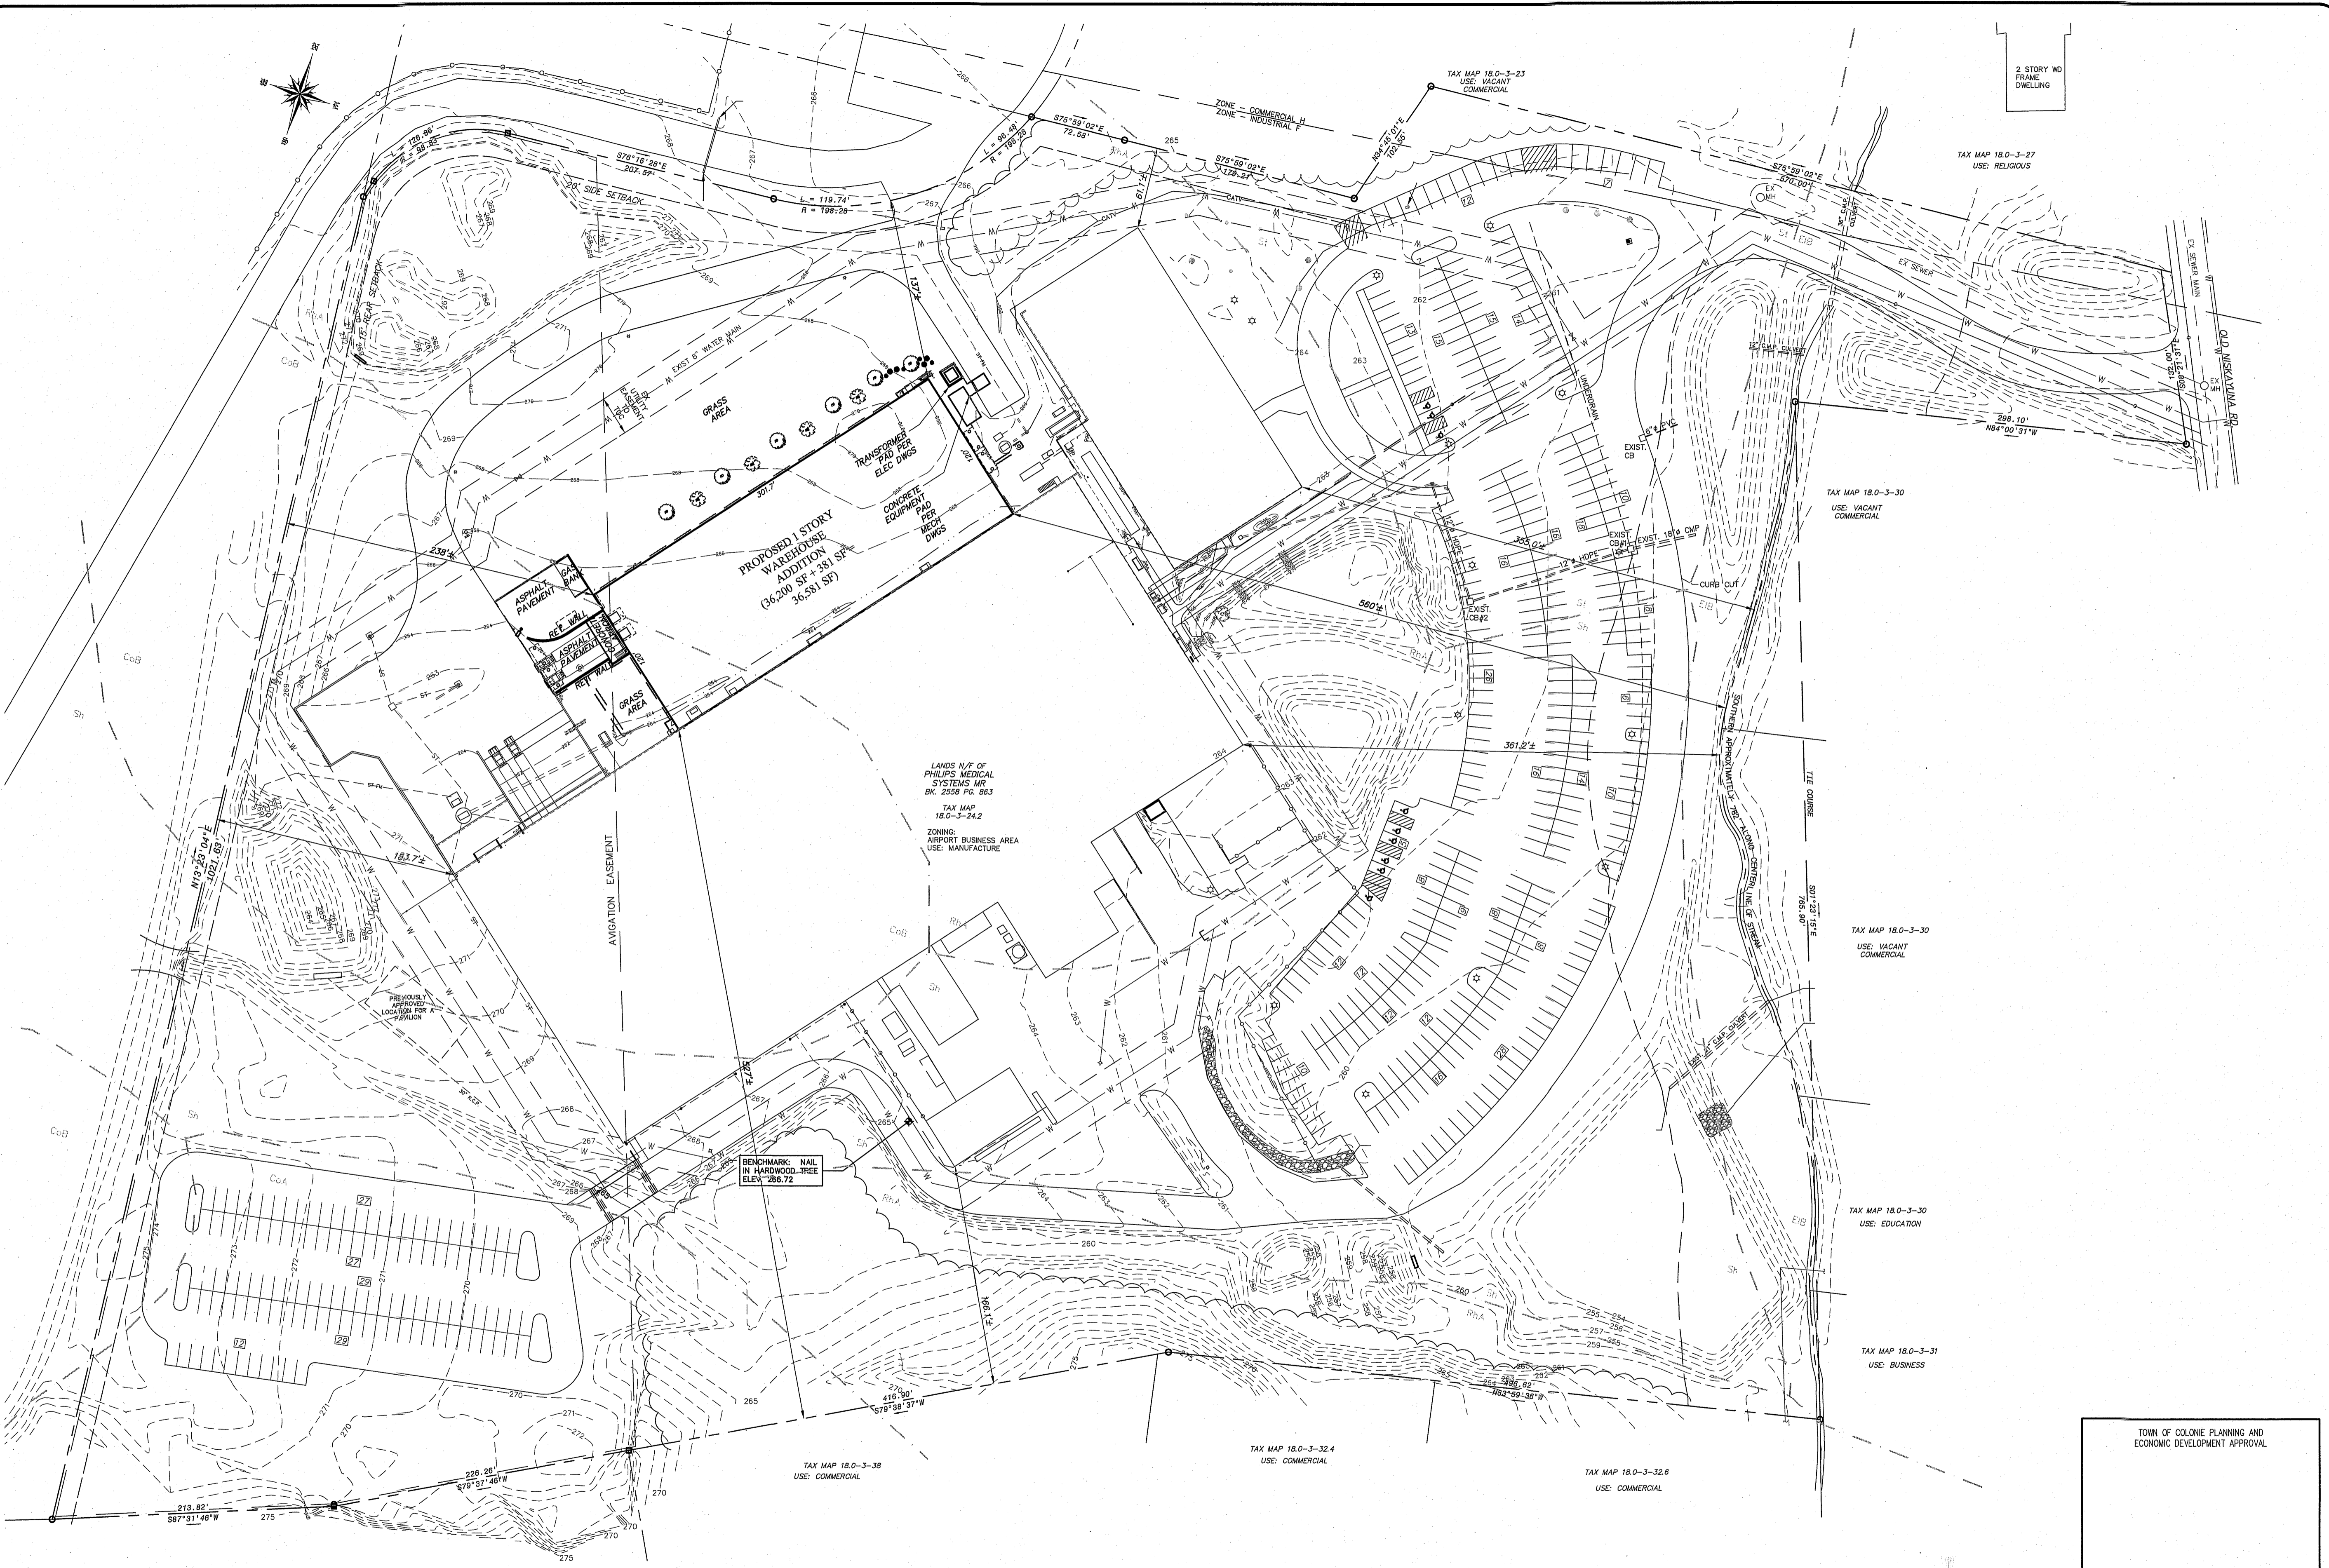

TAX MAP 18.0-3-39
USE: AIRPORT

TAX MAP 18.0-3-38
USE: COMMERCIAL

TAX MAP 18.0-3-32.4
USE: COMMERCIAL

TAX MAP 18.0-3-32.6
USE: COMMERCIAL

TAX MAP 18.0-3-31
USE: BUSINESS

TAX MAP 18.0-3-30
USE: EDUCATION

TAX MAP 18.0-3-30
USE: VACANT COMMERCIAL

TAX MAP 18.0-3-30
USE: VACANT COMMERCIAL

TAX MAP 18.0-3-27
USE: RELIGIOUS


TAX MAP 18.0-3-23
USE: VACANT COMMERCIAL

TOWN OF COLONIE PLANNING AND ECONOMIC DEVELOPMENT APPROVAL

Dig Safely. New York
Call 811
before you dig

OVERALL SITE PLAN
PREPARED FOR
PHILIPS MEDICAL
450 OLD NISKAYUNA ROAD
TOWN OF COLONIE
COUNTY OF ALBANY
NEW YORK

DATE: MARCH 29, 2019
SCALE: 1" = 60'

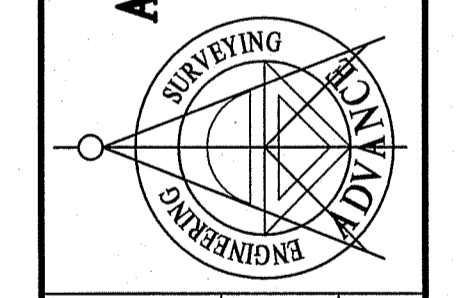

Design of:
ADVANCE ENGINEERING & SURVEYING, PLLC
CONSULTING IN -
CIVIL & ENVIRONMENTAL ENGINEERING
LAND SURVEYING & DEVELOPMENT
COMMERCIAL AND RESIDENTIAL

11 HERBERT DRIVE, LATHAM, N.Y. 12110
PHONE: (518) 688-3772
E-MAIL: NCSA1E@GMAIL.COM



UNAUTHORIZED REPRODUCTION OF THIS DOCUMENT IS PROHIBITED. THE USER SHALL BE RESPONSIBLE FOR OBTAINING THE NECESSARY PERMITS AND APPROVALS FROM THE APPROPRIATE AGENCIES. THE USER SHALL BE RESPONSIBLE FOR OBTAINING THE NECESSARY PERMITS AND APPROVALS FROM THE APPROPRIATE AGENCIES.

NO.	REVISION	BY	APPD.	DATE
1	ISSUED FOR REVIEW	TM	NC	03.28.19
2	CONCEPT SUBMITTAL ISSUED FOR REVIEW	TM	NC	05.28.19
3	BD SET ISSUED	TM	NC	06.20.19
4	ISSUED FOR PRELIMINARY FINAL REVIEW	TM	NC	08.28.19
5	REVISED PER TOWN COMMENTS	TM	NC	10.07.19
6				

SHEET NO.
OVRL
2 OF 6 16047-36K3.DWG