
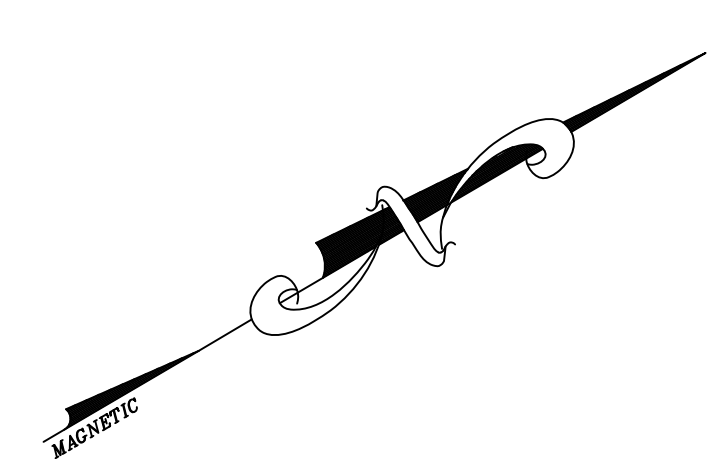


- LEGEND**
- EX. VEGETATION AND BRUSH LINE
 - EX. CONIFEROUS TREES
 - EX. DECIDUOUS TREES
 - EX. UTILITY POLE
 - EX. SIGN
 - EX. OVERHEAD UTILITY
 - EX. CONTOUR
 - EX. SANITARY
 - EX. OVER HEAD ELECTRIC
 - EX. WATER SUPPLY
 - EX. STORM SEWER
 - PROPOSED CONTOUR
 - PROPOSED CONCRETE CURB
 - PROPOSED CATCH BASIN
 - PROPOSED STORM SEWER
 - PROPOSED SWALE
 - PROPOSED UNDERGROUND ELECTRIC
 - PROPOSED GAS SUPPLY
 - PROPOSED WATER SUPPLY
 - PROPOSED FIRE HYDRANT
 - PROPOSED FIRE SUPPLY
 - PROPOSED SANITARY SYSTEM
 - PROPOSED SILT FENCE
 - PROPOSED SIGN
 - PROPOSED PARKING SPACES
 - PROPOSED HEAVY DUTY PAVEMENT
 - PROPOSED STANDARD DUTY PAVEMENT
 - PROPOSED CONCRETE

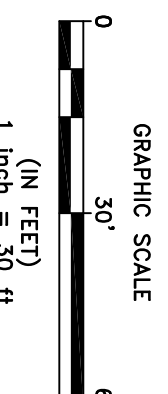

COPYRIGHT © 2017
NAPIERALA CONSULTING

IT IS A VIOLATION OF LAW FOR ANY PERSON, UNLESS ACTING UNDER THE DIRECTION OF A LICENSED ARCHITECT, PROFESSIONAL ENGINEER, LANDSCAPE ARCHITECT, OR LAND SURVEYOR, TO ALTER ANY ITEM ON THIS DOCUMENT IN ANY WAY.

ANY LICENSEE WHO ALTERS THIS DOCUMENT IS REQUIRED BY LAW TO AFFIX HIS OR HER SEAL AND THE NOTATION "ALTERED BY FOLLOWED BY HIS OR HER SIGNATURE AND SPECIFIC DESCRIPTION OF THE ALTERATIONS."

PLAN SEAL BY:
RODNEY C. IVES, JR., P.E.
NYS REGISTRATION # 077842

SHEET
C-4

PROJECT NO.
17-1606

DATE
12/07/2017

SCALE
1"=30'

PREPARED BY:
NAPIERALA CONSULTING
PROFESSIONAL ENGINEER, P.C.
SITE • DESIGN • ENGINEERING

110 FAYETTE STREET
MANLIUS, NEW YORK 13104

email: MNAP@NAPCON.COM
PH: (315) 682-5580 FAX: (315) 682-5544

NO.	REVISION/ISSUE	DATE

SHEET TITLE:
SITE PLAN

PROJECT TITLE:
SHAKER POINT AT CARONDELET PHASE IV

TOWN OF COLONIE ALBANY COUNTY, NEW YORK

PREPARED FOR:
THE SOCIETY OF THE SISTERS OF ST. JOSEPH

385 WATERLIET SHAKER ROAD
LATHAM, NY 12020