


File Name: F:\mj\970970.05 (Shelter Cove 1)\SITE PLAN nantucket figure.dwg (Layout: SUBDIVISION OVERALL)
 Date: Thu, Nov 30, 2017 - 9:58 AM (Name: jeaston)

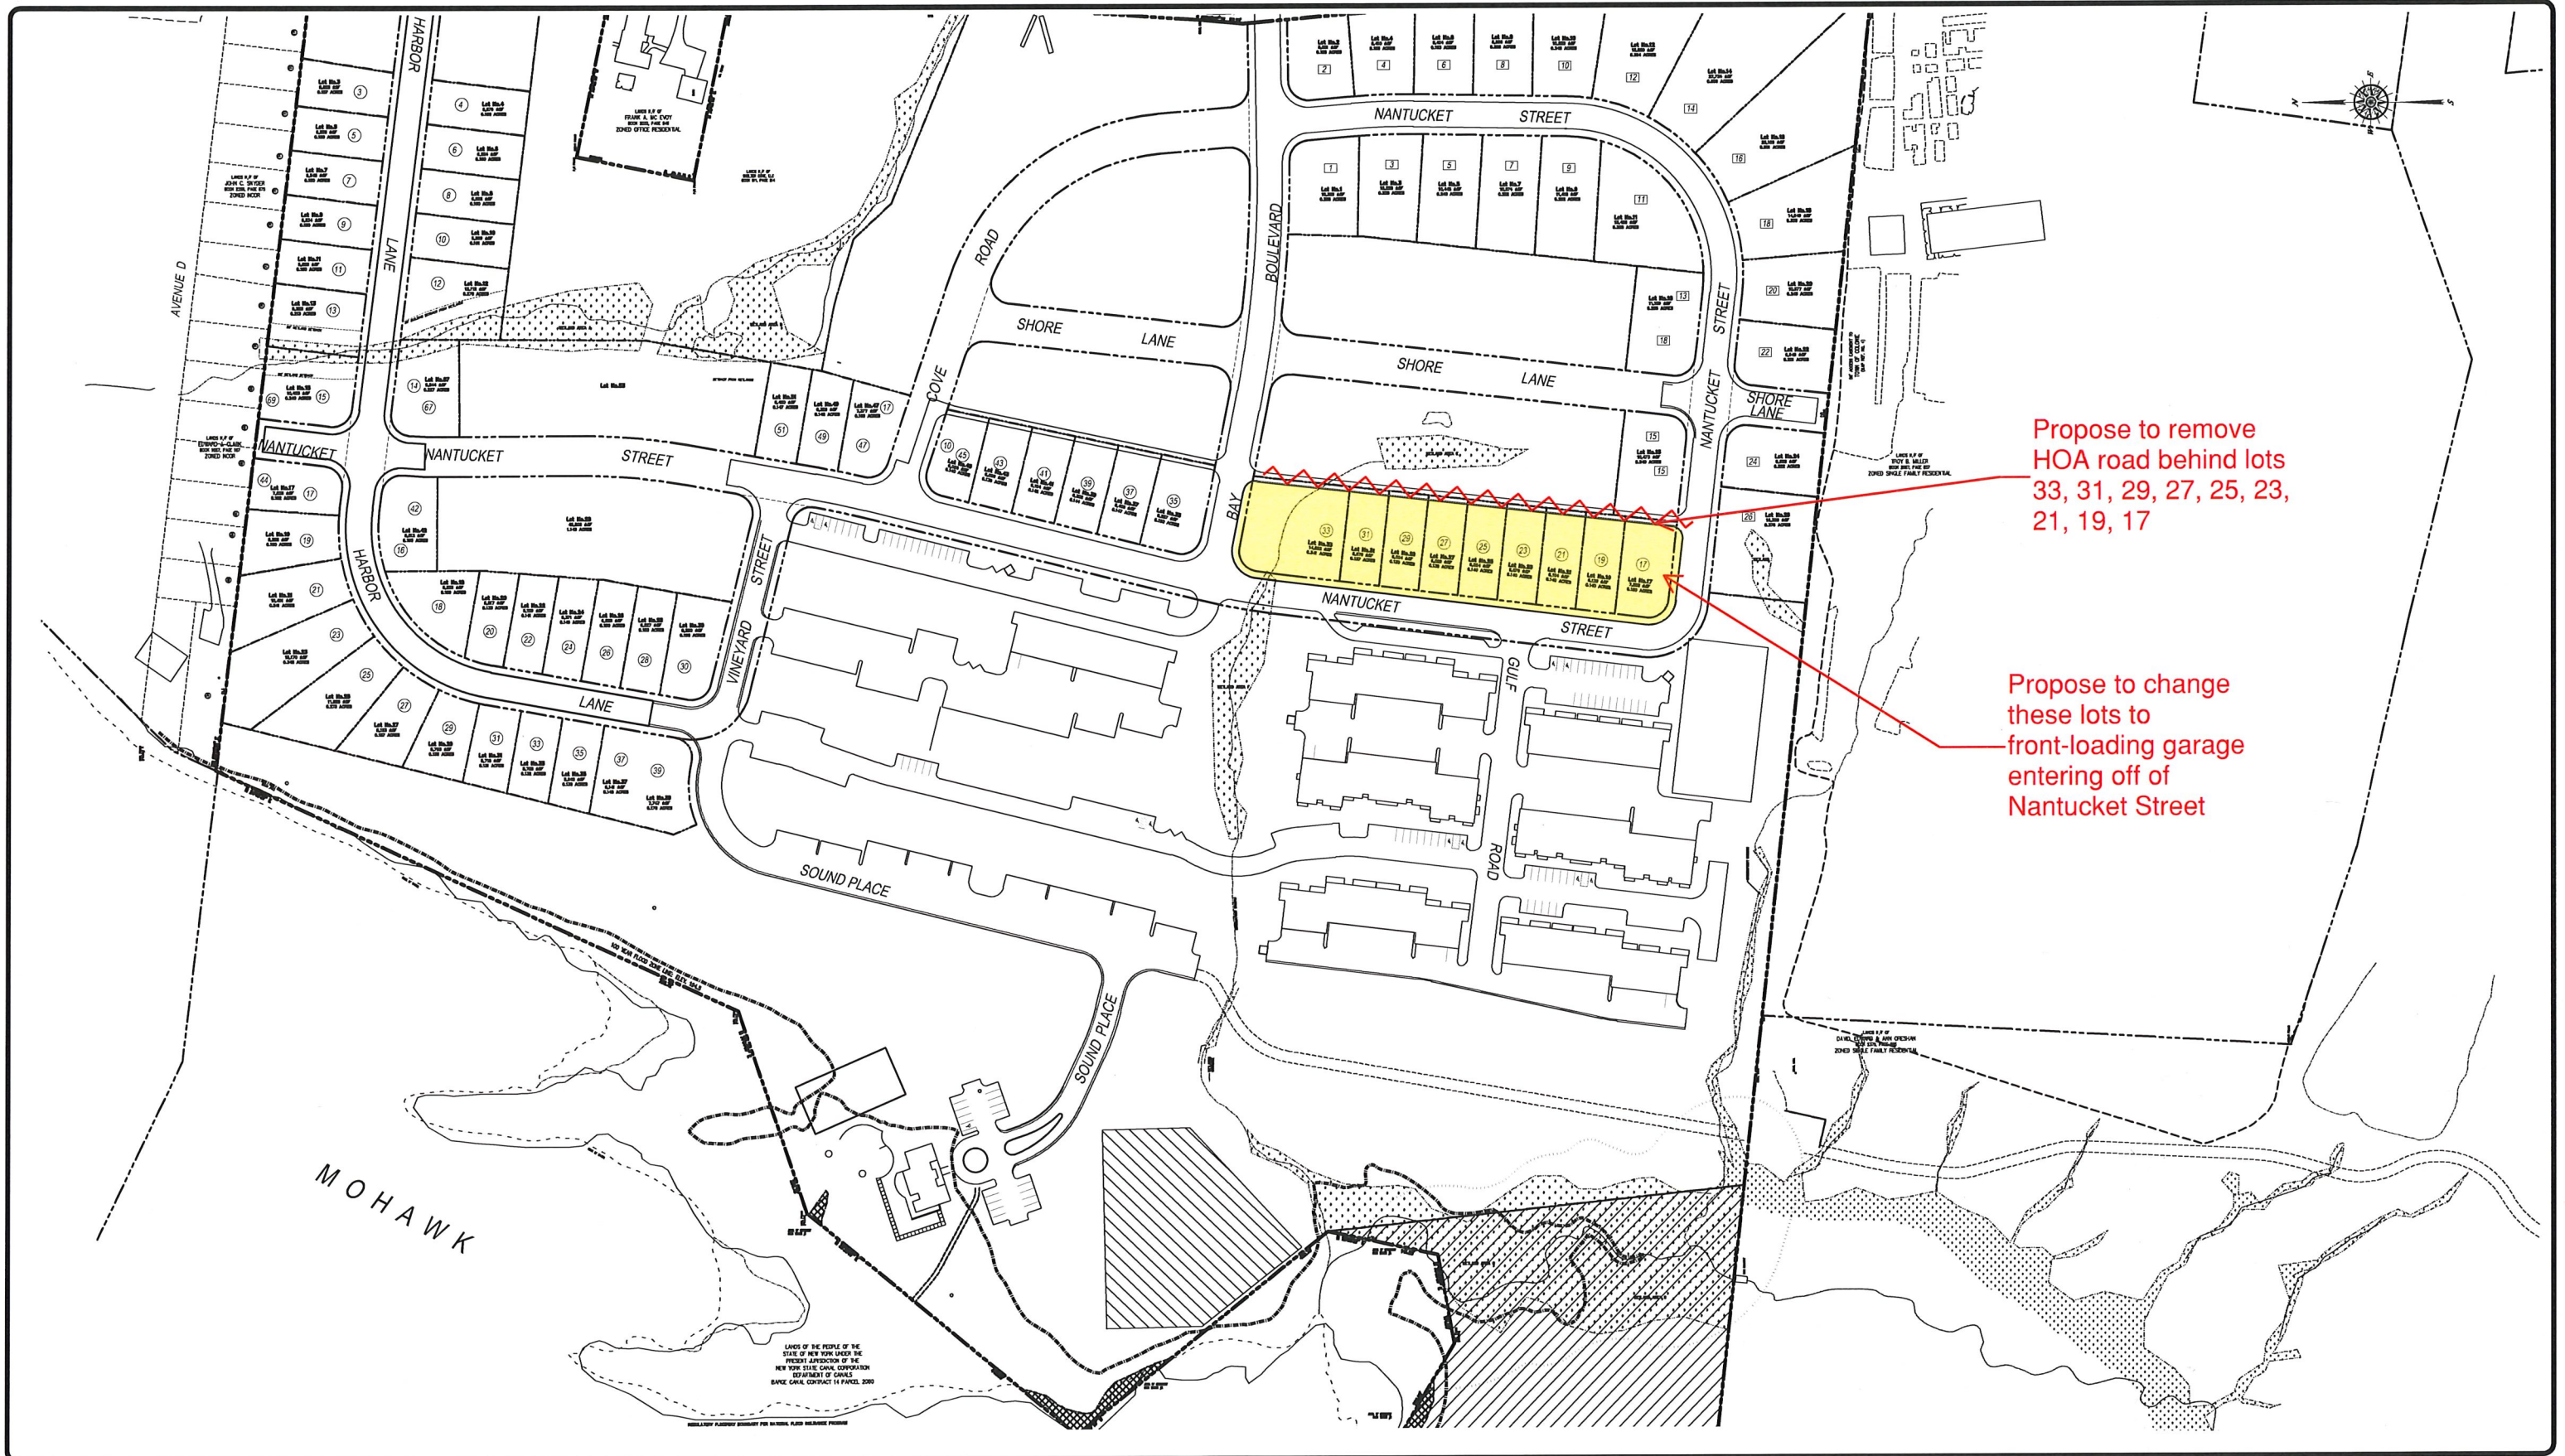

THE ALTERATION OF THIS MATERIAL IN ANY WAY, UNLESS DONE UNDER THE DIRECTION OF A COMPARABLE PROFESSIONAL (I.E.) ARCHITECT FOR AN ARCHITECT, ENGINEER FOR AN ENGINEER OR LANDSCAPE ARCHITECT FOR A LANDSCAPE ARCHITECT, IS A VIOLATION OF THE NEW YORK STATE EDUCATION LAW AND/OR REGULATIONS AND IS A CLASS "A" MISDEMEANOR.

SUBMITTAL / REVISIONS					
No.	DATE	DESCRIPTION	BY	REVIEWED BY:	DATE

PROJ. MANAGER:
 CHIEF DESIGNER:
 DESIGNED BY:
 DRAWN BY:
 CHECKED BY:

SEAL

WSP
 Transportation & Infrastructure
 1 Columbia Circle • Albany, NY 12203 • 518.452.3545
 www.wspells.com

SHELTER COVE P.U.D. (PHASE 1)
NANTUCKET STREET LOTS
 17, 19, 21, 23, 25, 27, 29, 31 AND 33
 SHELTER COVE, LLC - 1300 LOUDON ROAD
 S.I.A. -2009-004
 TOWN OF COLONIE *ALBANY COUNTY* NEW YORK

SCALE: NTS
 CONTRACT No.:
 MJ PROJ. No.:
 DATE: 11/30/17

1