


Laberge Group - s:\2018043\Coord\Draw\Concept Plan Submittal Dwg\Concept Plan Submittal Dwg [Site Layout]. February 28, 2019 - 3:44pm smr2

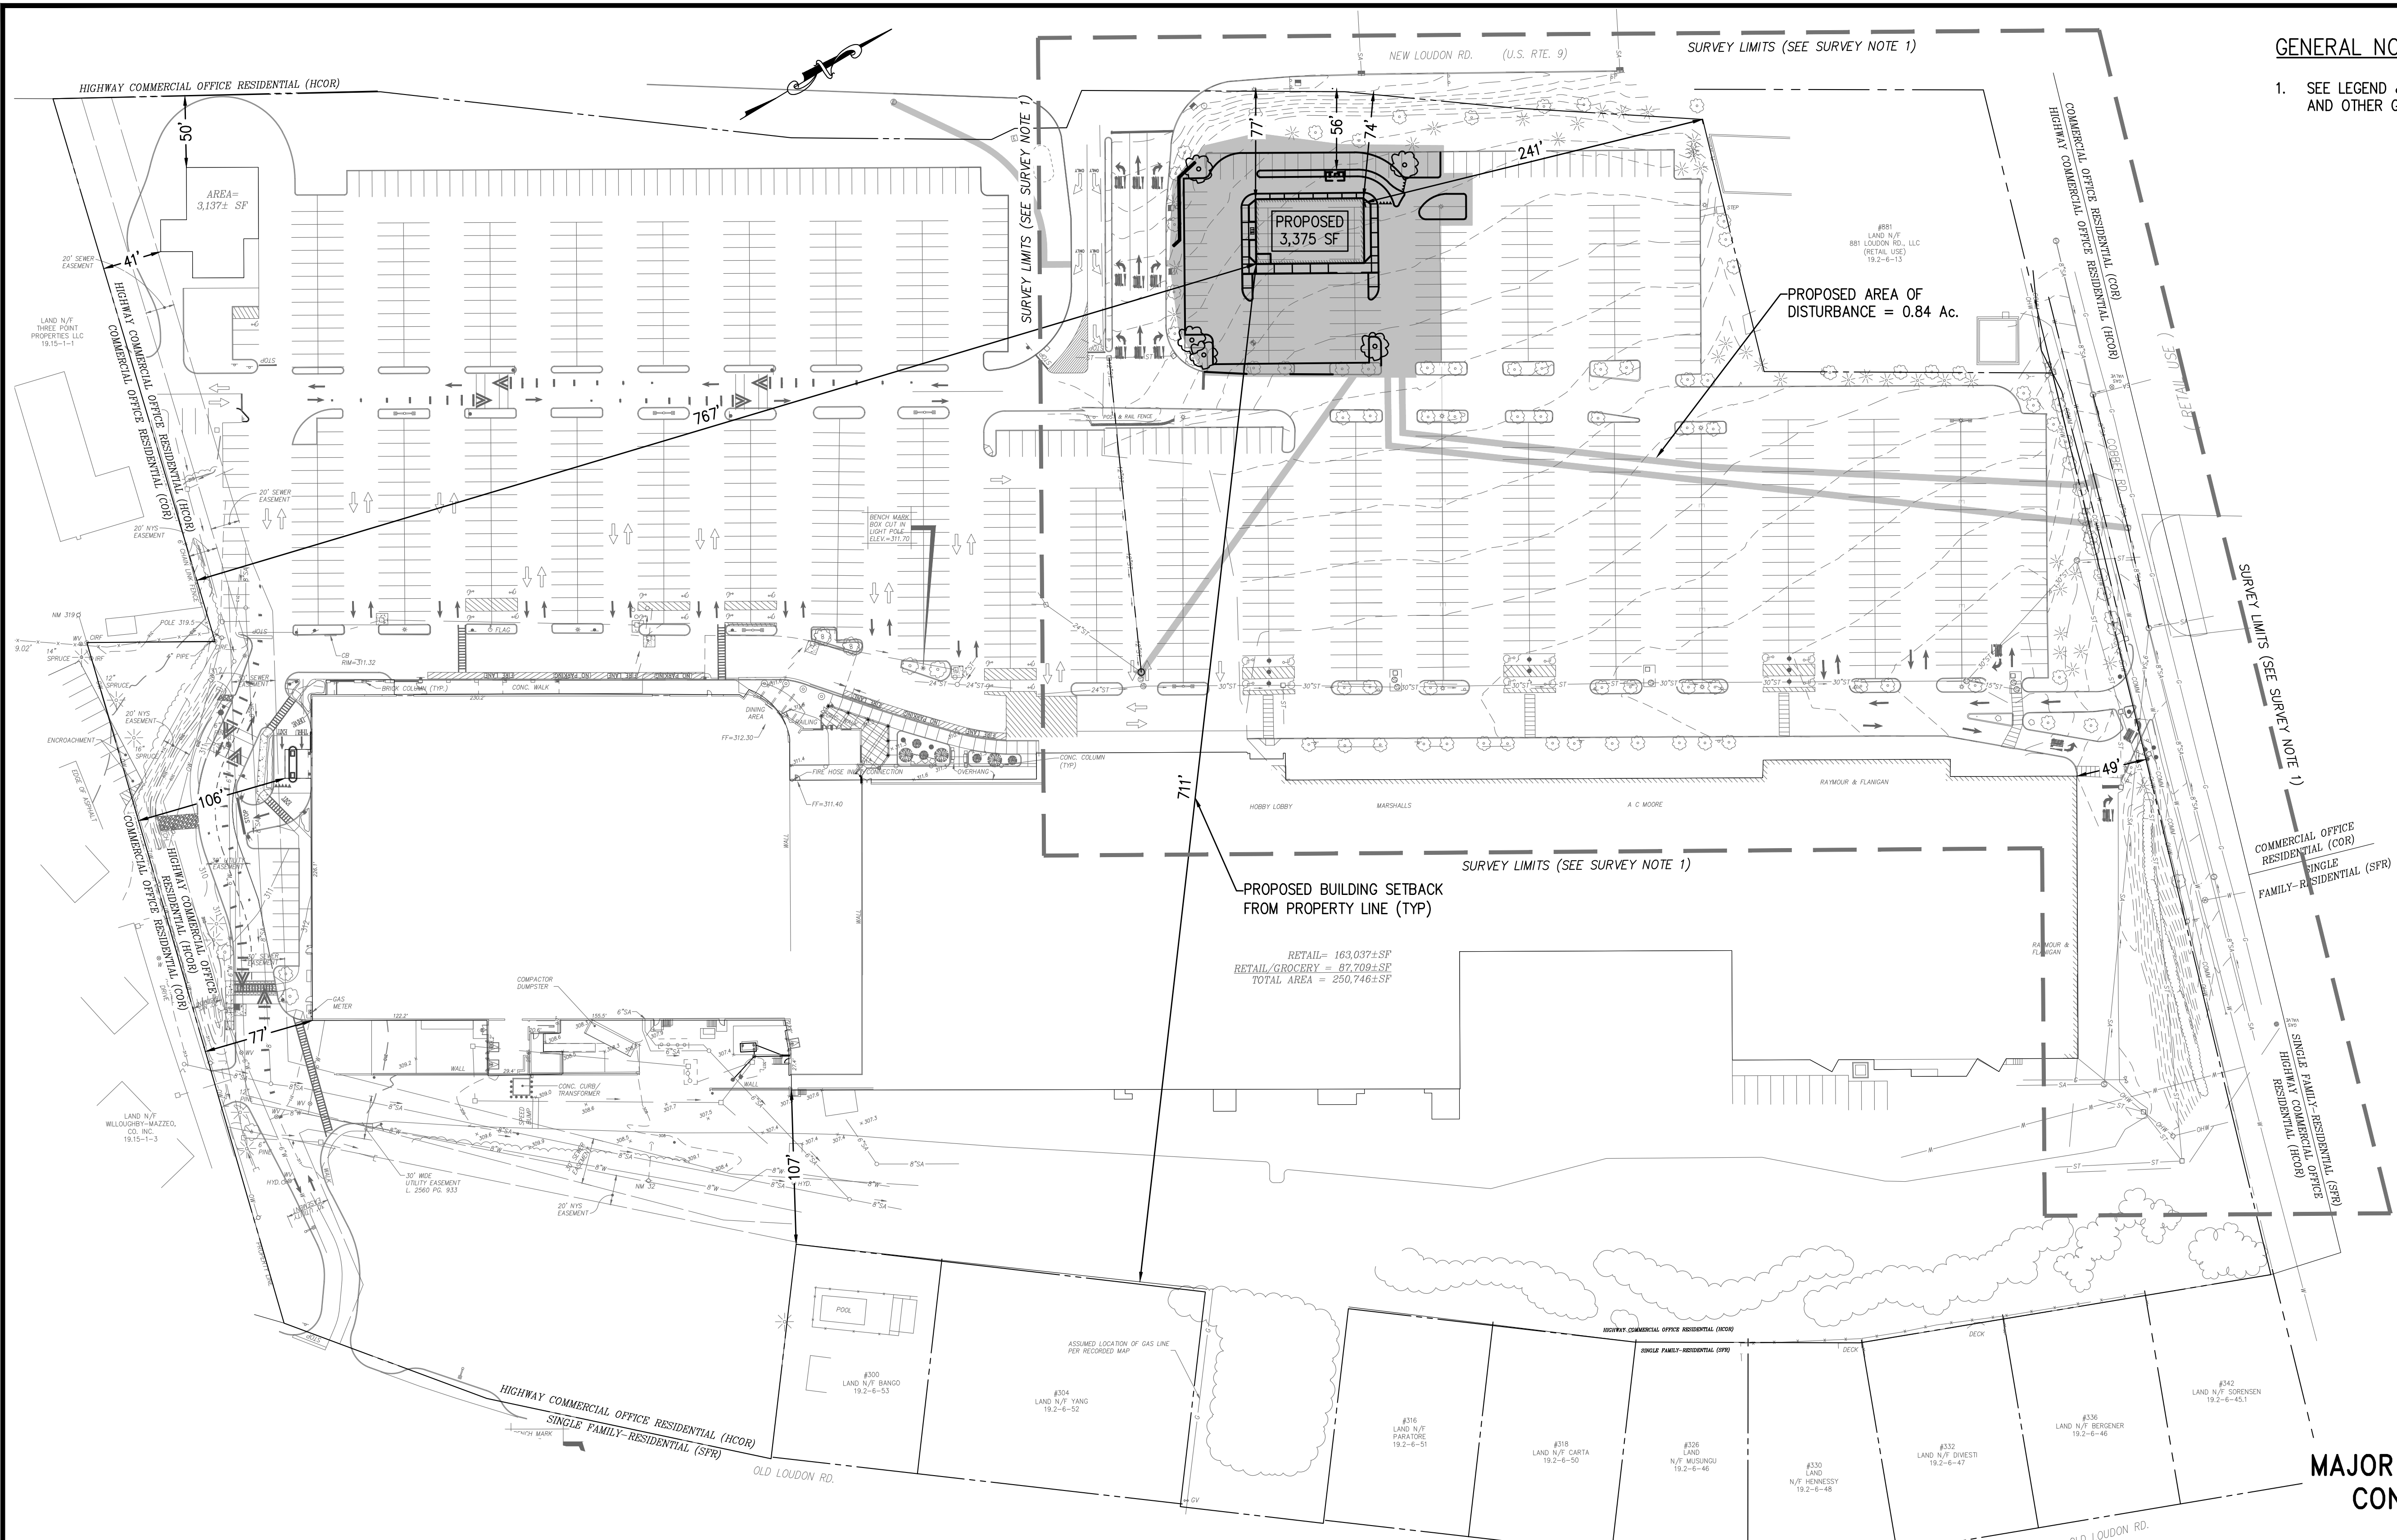

GENERAL NOTES:
 1. SEE LEGEND & NOTES SHEET FOR MAP REFERENCES AND OTHER GENERAL NOTES.

TOWN OF COLONIE
 PLANNING & ECONOMIC DEVELOPMENT
 DEPARTMENT APPROVAL

NOTE:
 SITE PLAN APPROVAL BY THE TOWN OF COLONIE IS PENDING. CONSTRUCTION SHALL BE PER THE TOWN OF COLONIE SITE PLAN APPROVAL.

**MAJOR SITE PLAN REVIEW:
 CONCEPT SUBMITTAL**

**PRELIMINARY PLANS
 NOT FOR CONSTRUCTION**
 02/28/19

REVISIONS			
NO.	DATE	DESCRIPTION	BY

TOWN OF LATHAM
 ALBANY COUNTY * NEW YORK
ACADIA REALTY
 BANK WITH DRIVE-THRU
SITE & PROPERTY LINE SETBACKS

DESIGNED BY CDW
 DRAWN BY WJB/SMR
 REVIEWED BY

Laberge
 ENGINEERING
 ARCHITECTURE
 Group
 SURVEYING
 PLANNING

DATE 03/08/19
 SCALE 1"=60'
 SHEET 3

4 Computer Drive West • Albany, New York 12205
 (518) 458-7112 • www.labergengroup.com

© 2019 LABERGE ENGINEERING & CONSULTING GROUP LTD.

