



WALL PARTITION TYPES	
	VNTL SIDING AND TRIM
	7/16 OSB SHEATHING
	2x4 @ 24" O.C.
	3/8 OSB SHEATHING
	TYPICAL EXTERIOR WALL
	TYPICAL INT'L. PARTITION
	2x4 WOOD STUDS @ 24" O.C.
	7/16 OSB SHEATHING BOTH SIDE TO
	2x4 @ 24" O.C.
	3/8 OSB SHEATHING
	UNDERSIDE OF ROOF JOISTS


3 GARAGE ELEVATION  
SCALE: 1/8" = 1'-0"

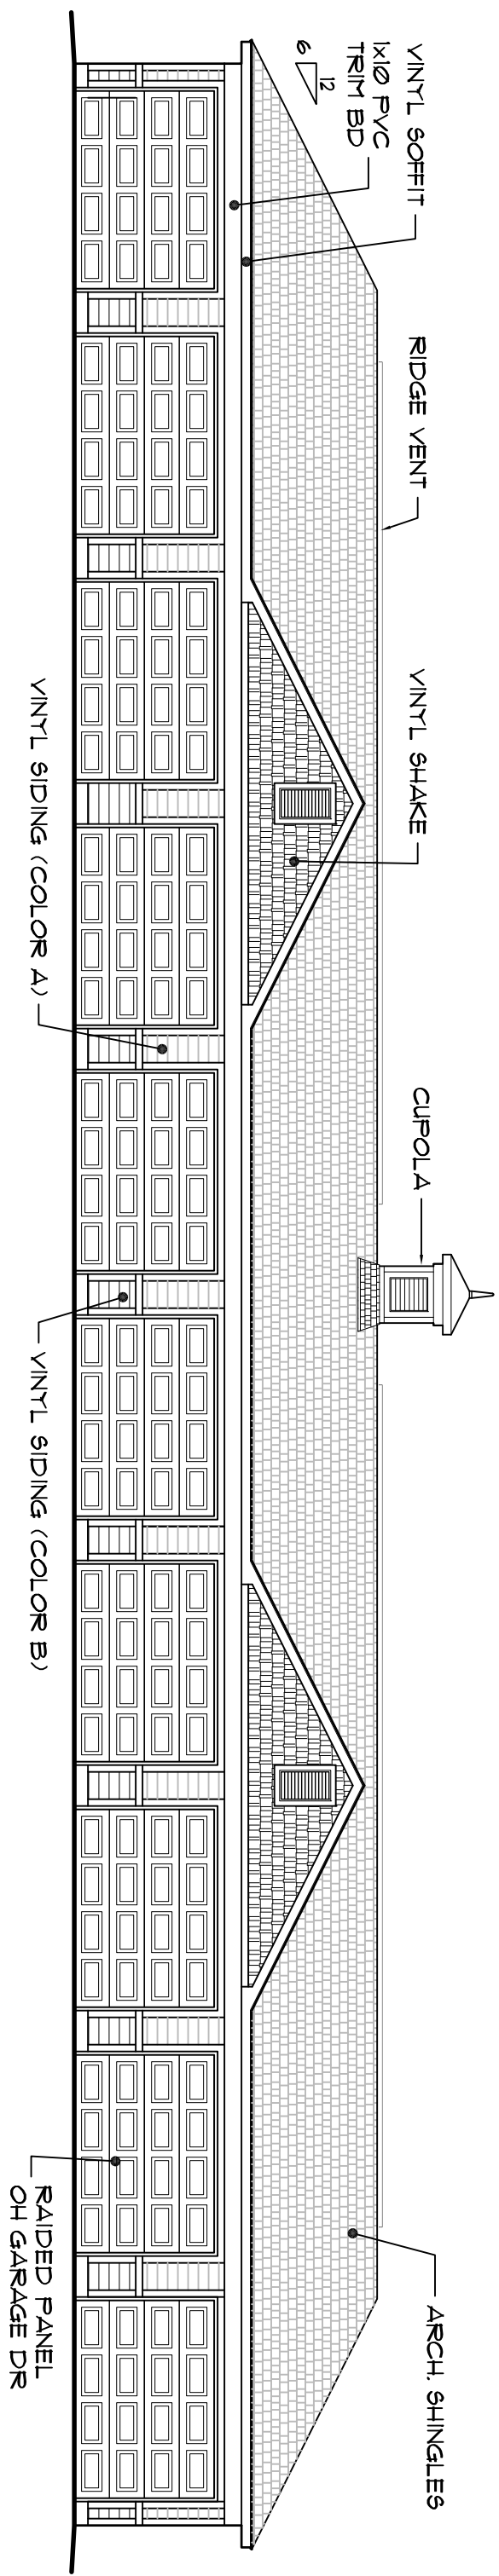


4 GARAGE ELEVATION  
SCALE: 1/8" = 1'-0"

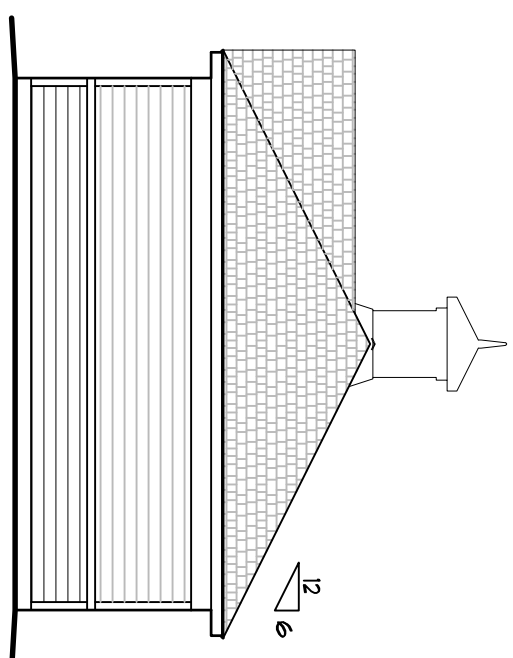


5 GARAGE ELEVATION  
SCALE: 1/8" = 1'-0"

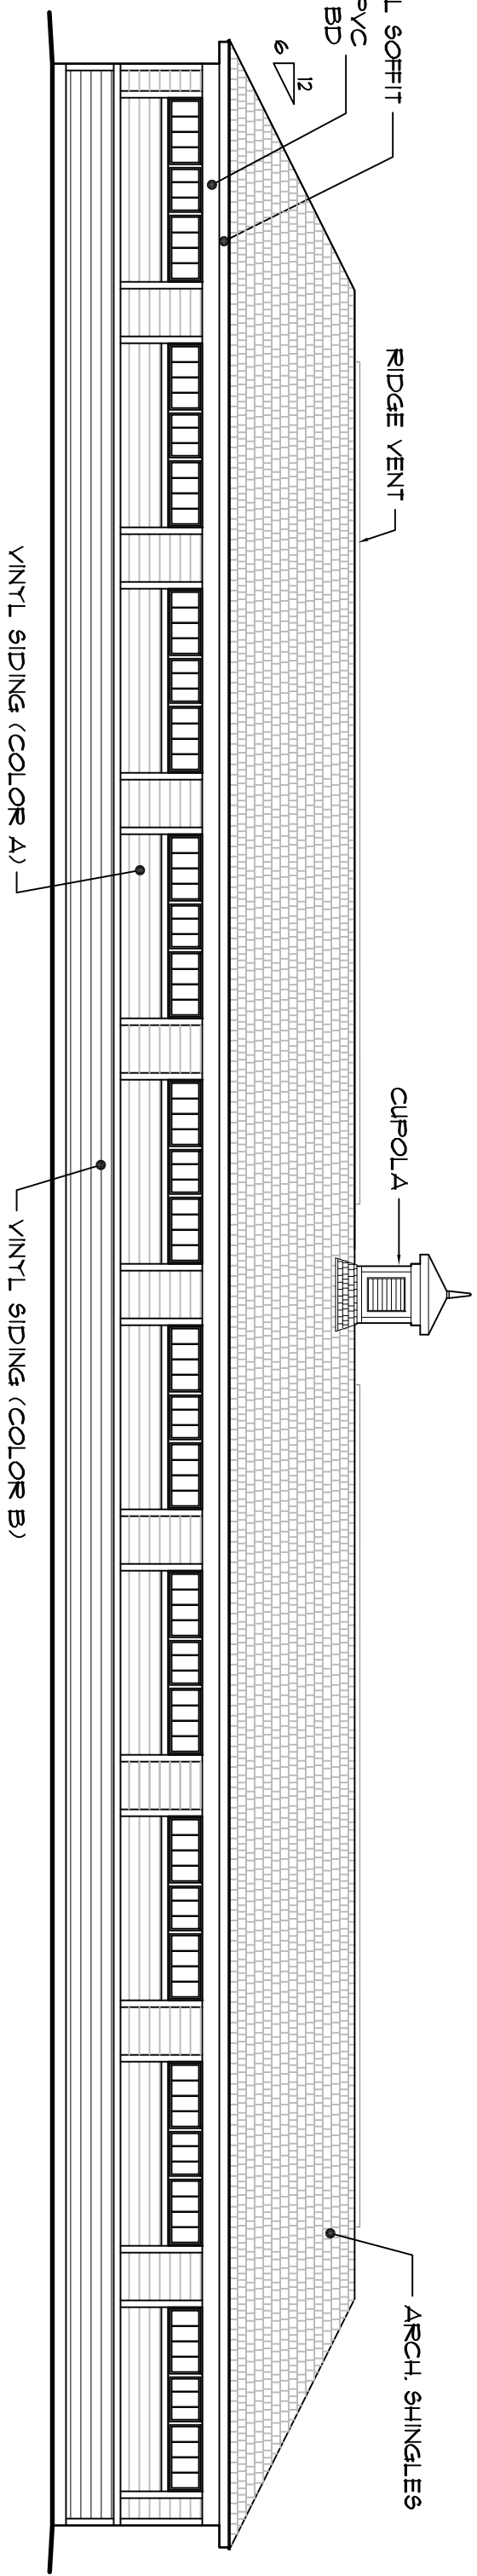


6 GARAGE ELEVATION  
SCALE: 1/8" = 1'-0"

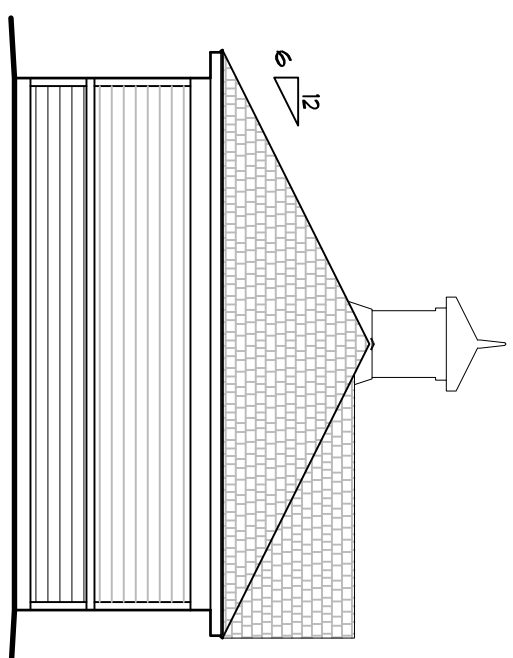

1 10 UNIT GARAGE  
SCALE: 1/8" = 1'-0"

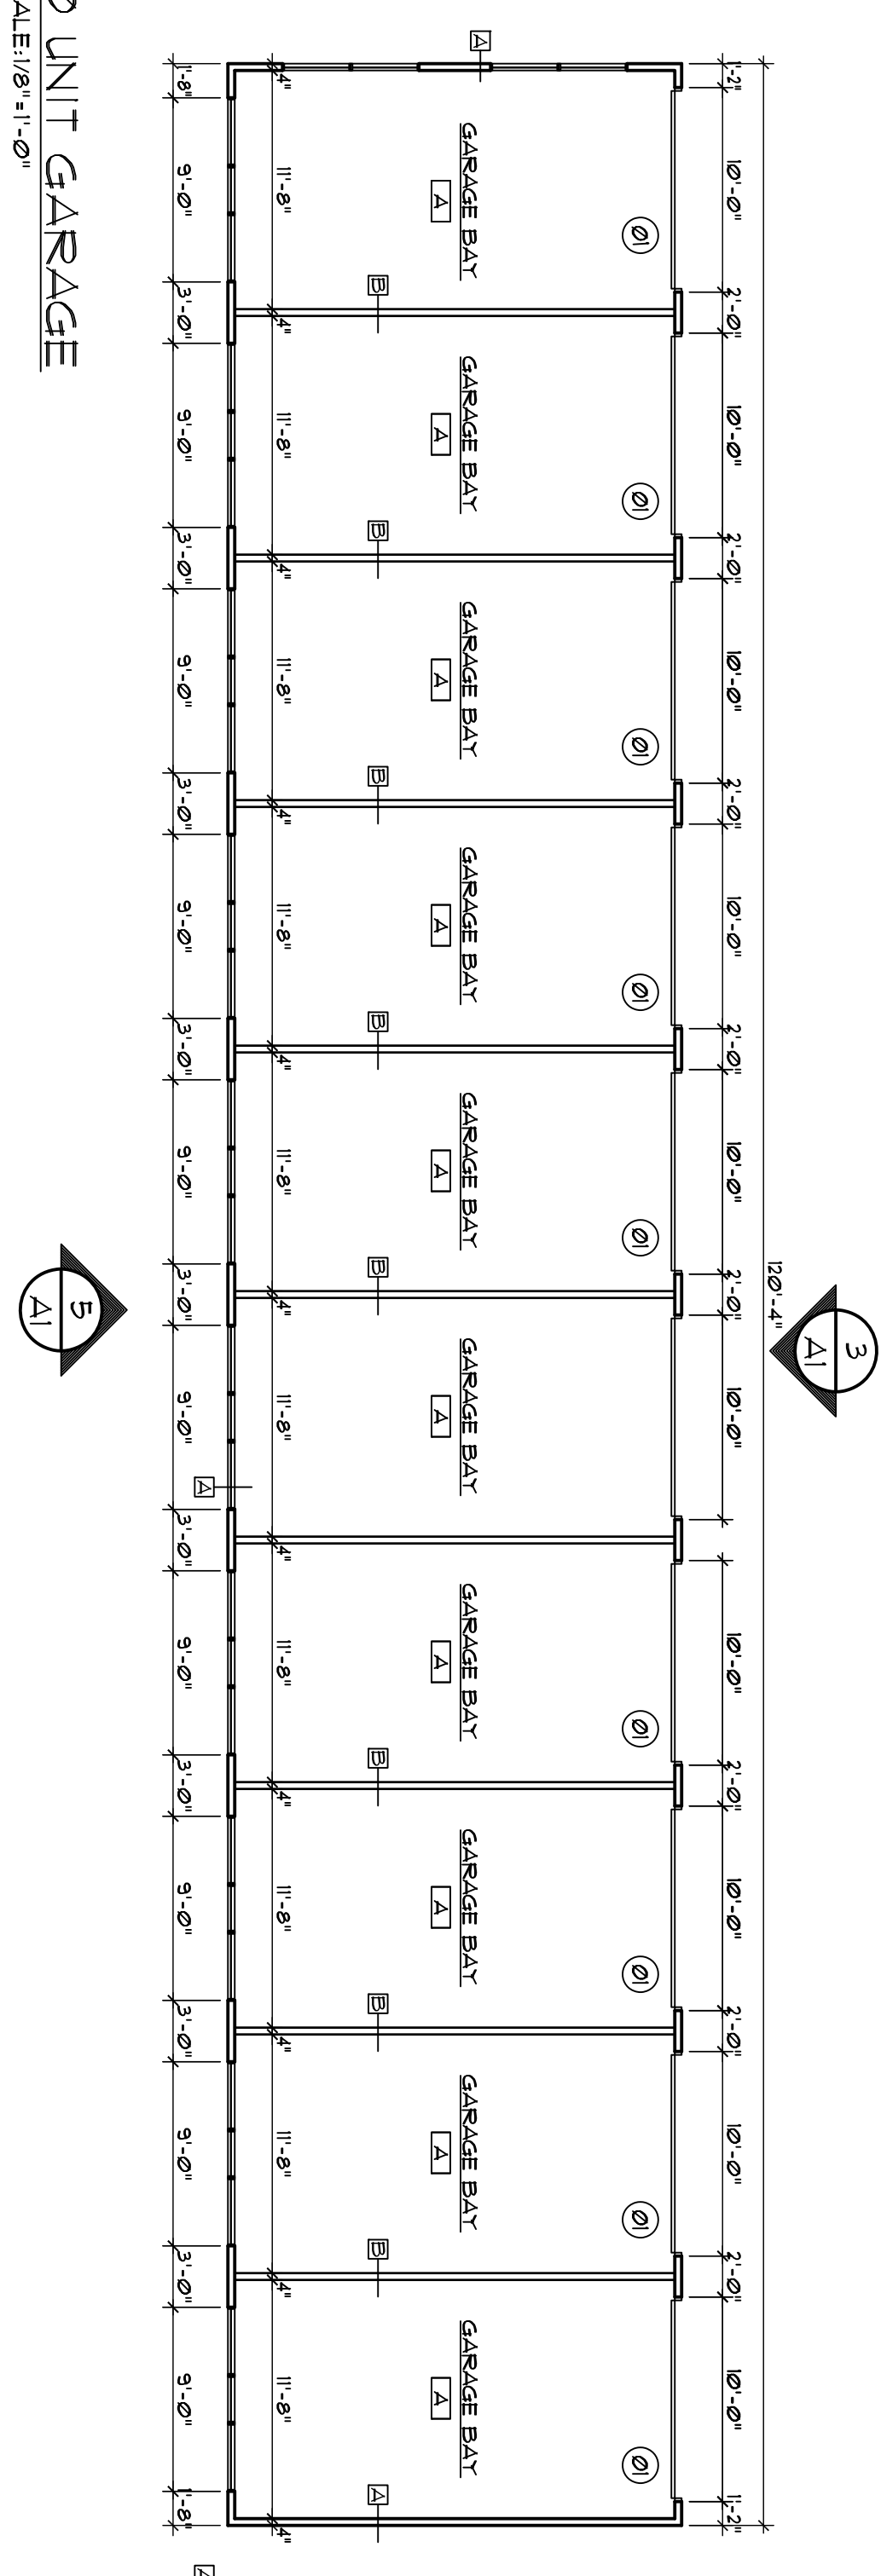

2 ROOF PLAN  
SCALE: 1/8" = 1'-0"

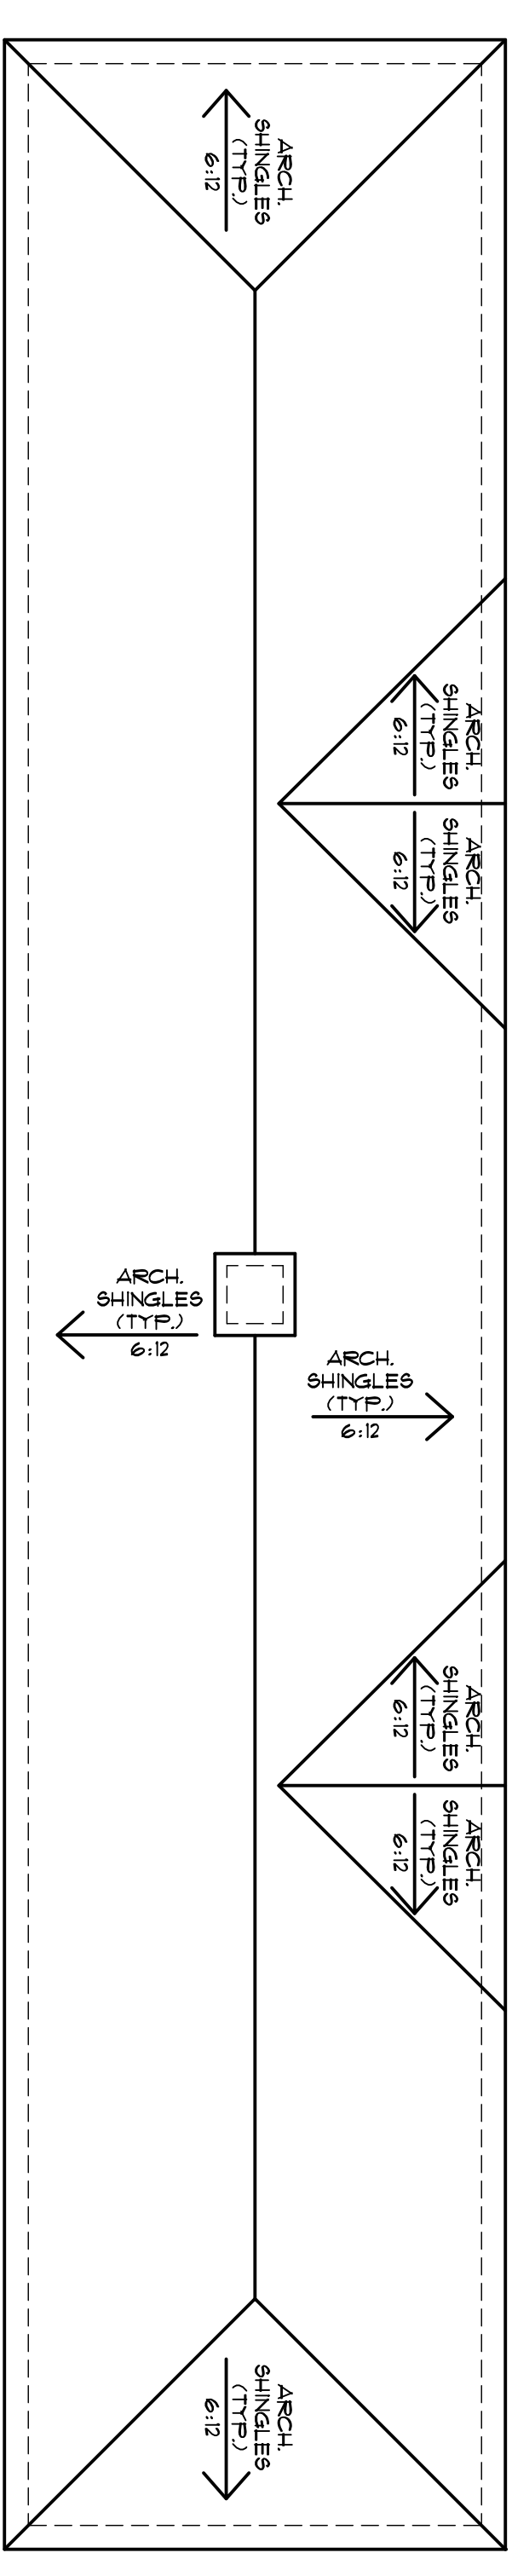

	<b>HARRIS A. SANDERS ARCHITECTS, P.C.</b> 252 WASHINGTON AVENUE, ALBANY, NEW YORK 12210	<b>10 BAY GARAGE FLOOR PLAN, ROOF PLAN &amp; ELEVATIONS</b>	PROJECT NO: DESIGNED BY: DRAWN BY: CHECKED BY: SCALE: AS NOTED NOTES:	DATE: 09-18-18 REVISED:	PLOTTED: FILE NAME: MH_HIP_A1-A3_Garage.dwg X-Ref:
	THE SUMMIT AT FORTS FERRY 45 FORTS FERRY ROAD TOWN OF COLONIE, NEW YORK		SHEET NO.	9	